


Note: All Equipment Shown Is Supplied by Member. NAEC Attaches to Wires Coming Out of WeatherHead

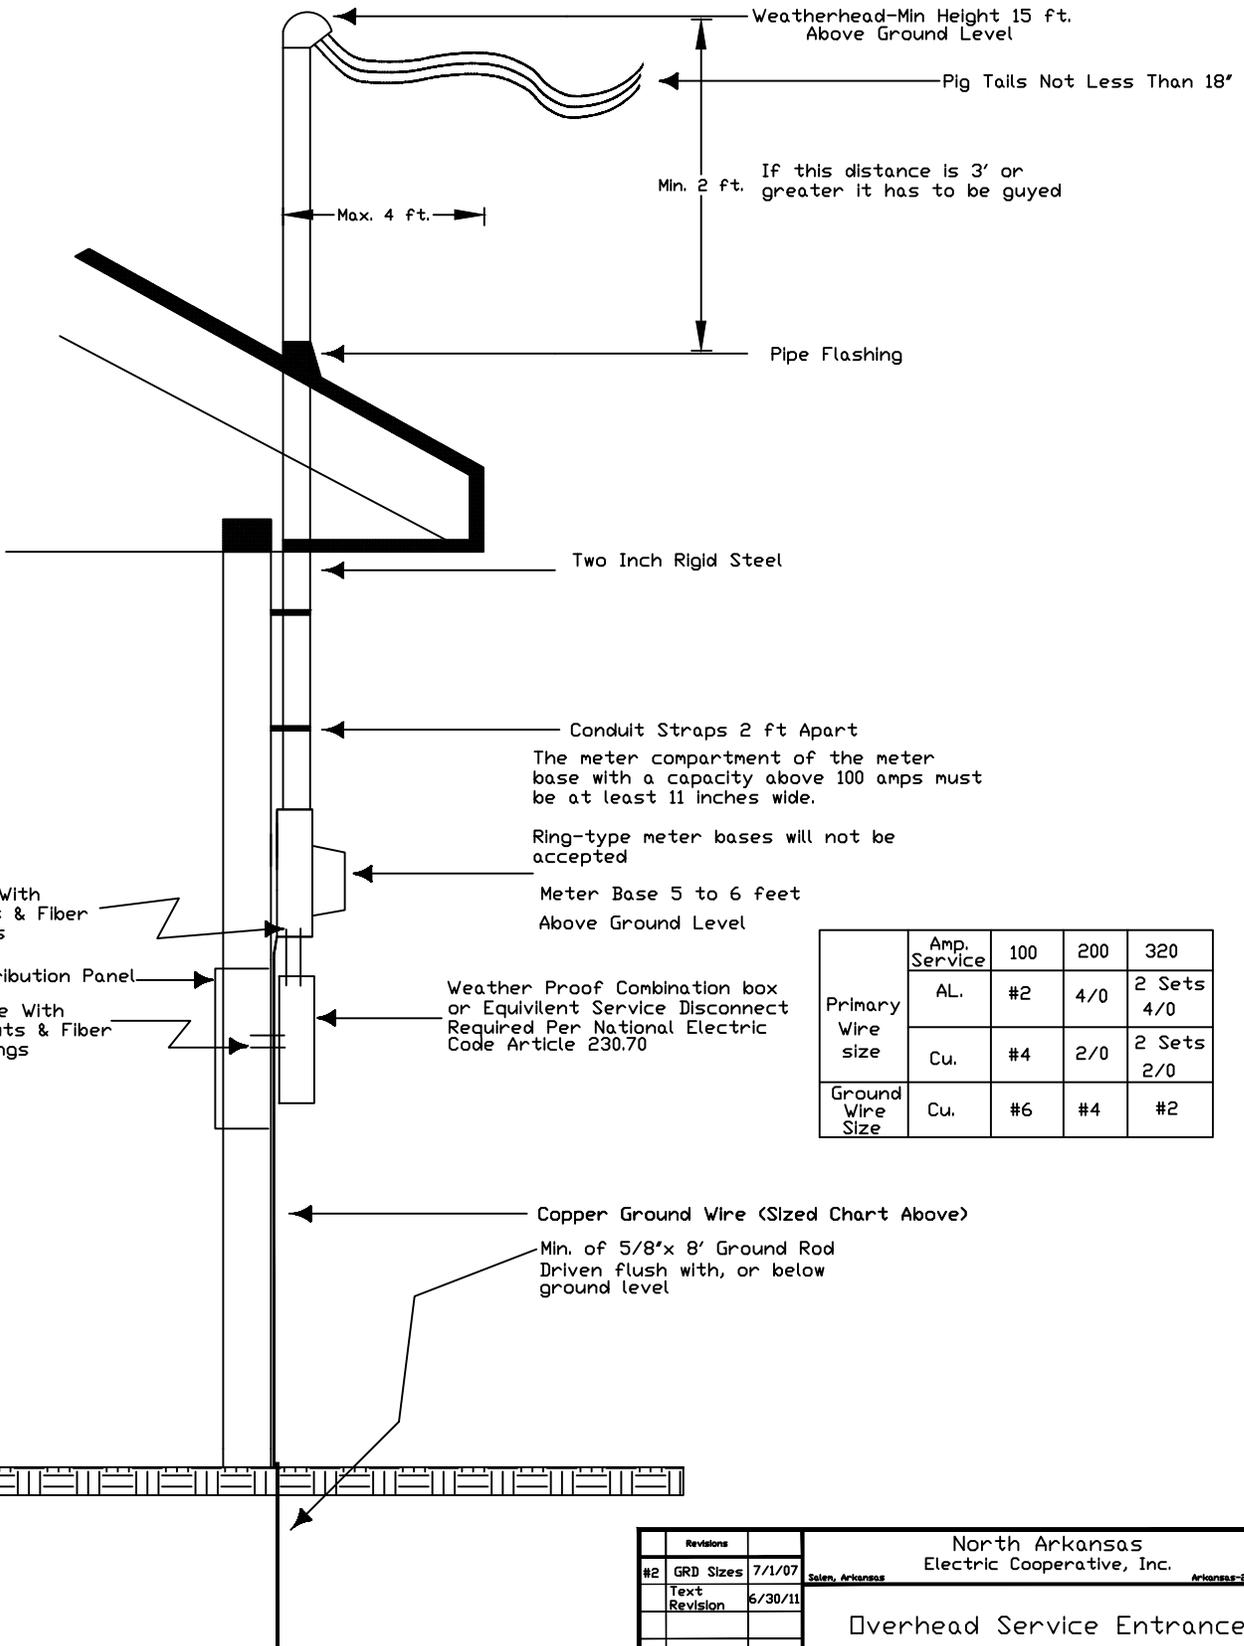

	Amp. Service	100	200	320
Primary Wire size	AL.	#2	4/0	2 Sets 4/0
	Cu.	#4	2/0	2 Sets 2/0
Ground Wire Size	Cu.	#6	#4	#2

Revisions			North Arkansas Electric Cooperative, Inc.				
#2	GRD Sizes	7/1/07	Salem, Arkansas <span style="float: right;">Arkansas-26-Fulton</span>				
	Text Revision	6/30/11					
			Overhead Service Entrance				
			Date	Chgd By	Drawn By	Scale	Dwg. No.
#	Description	Date	12/06/04		R.E.		oh_serv.dwg

Please contact North Arkansas Electric Cooperative's engineering department at 870-895-6213 before beginning work.